



SECTION A - SECTION THROUGH PLAZA AND AMPHITHEATRE




SECTION B - SECTION THROUGH STEET TREE URBAN TREE PIT

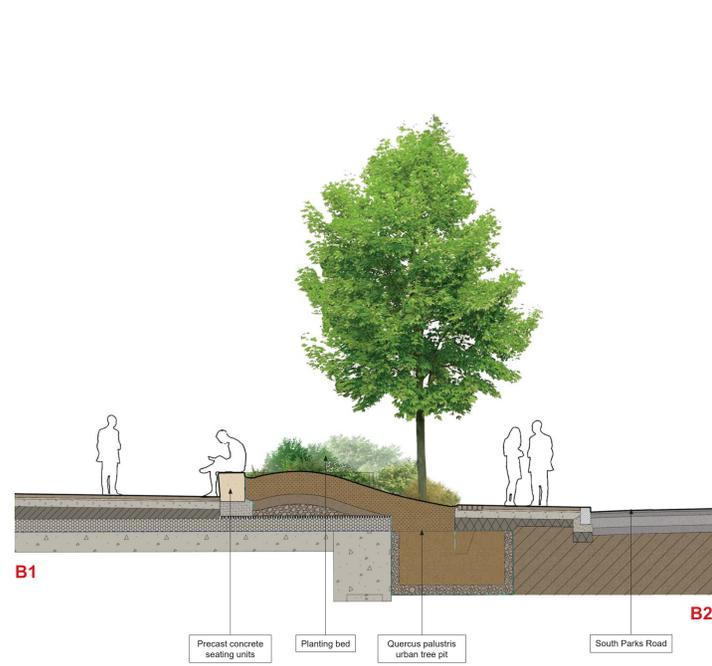

SECTION C - SECTION THROUGH LOWER GROUND STEPPED ACCESS

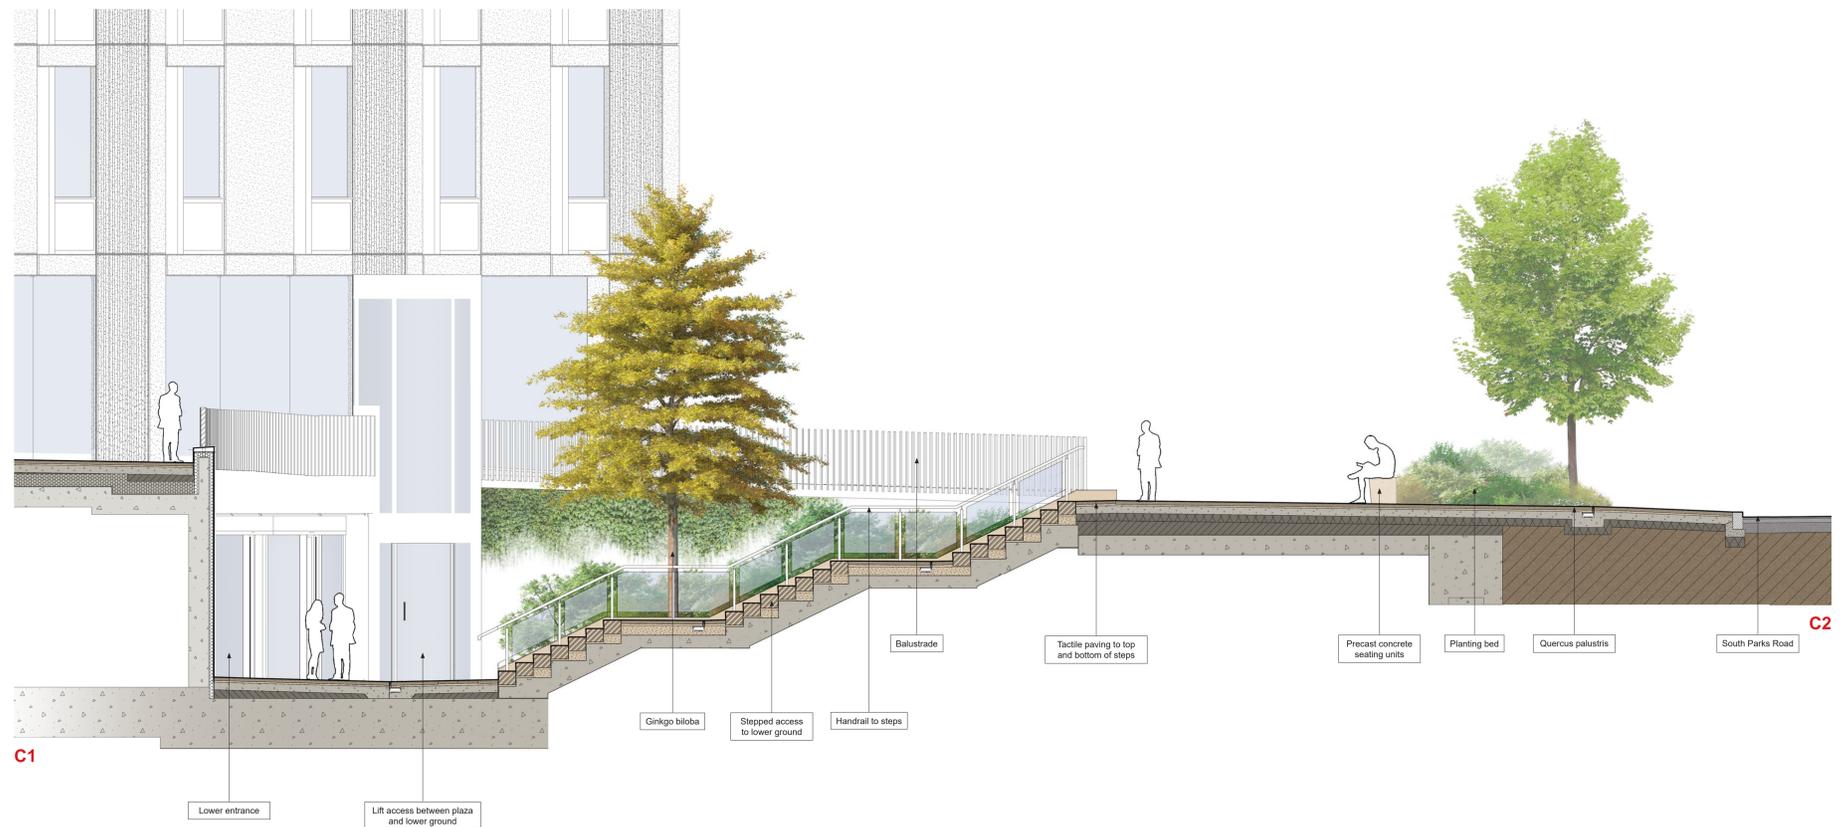

SECTION LOCATOR

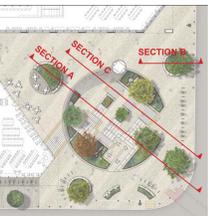

Drawing status: STAGE 3 ISSUE

project:
Life and Mind
University of Oxford

job number:
LP2177

drawing title:
LaMB Landscape - Plaza and Amphitheatre Sections

drawing number:
269-FIRA-ZZ-XX-S-L-7001

| sheet | scale | date |
|-------|-----------|----------|
| P02 | 1:50 @ A0 | 10.09.20 |
| drawn | with | check |
| DW | RS | 10.09.20 |

